


# SITE PLAN

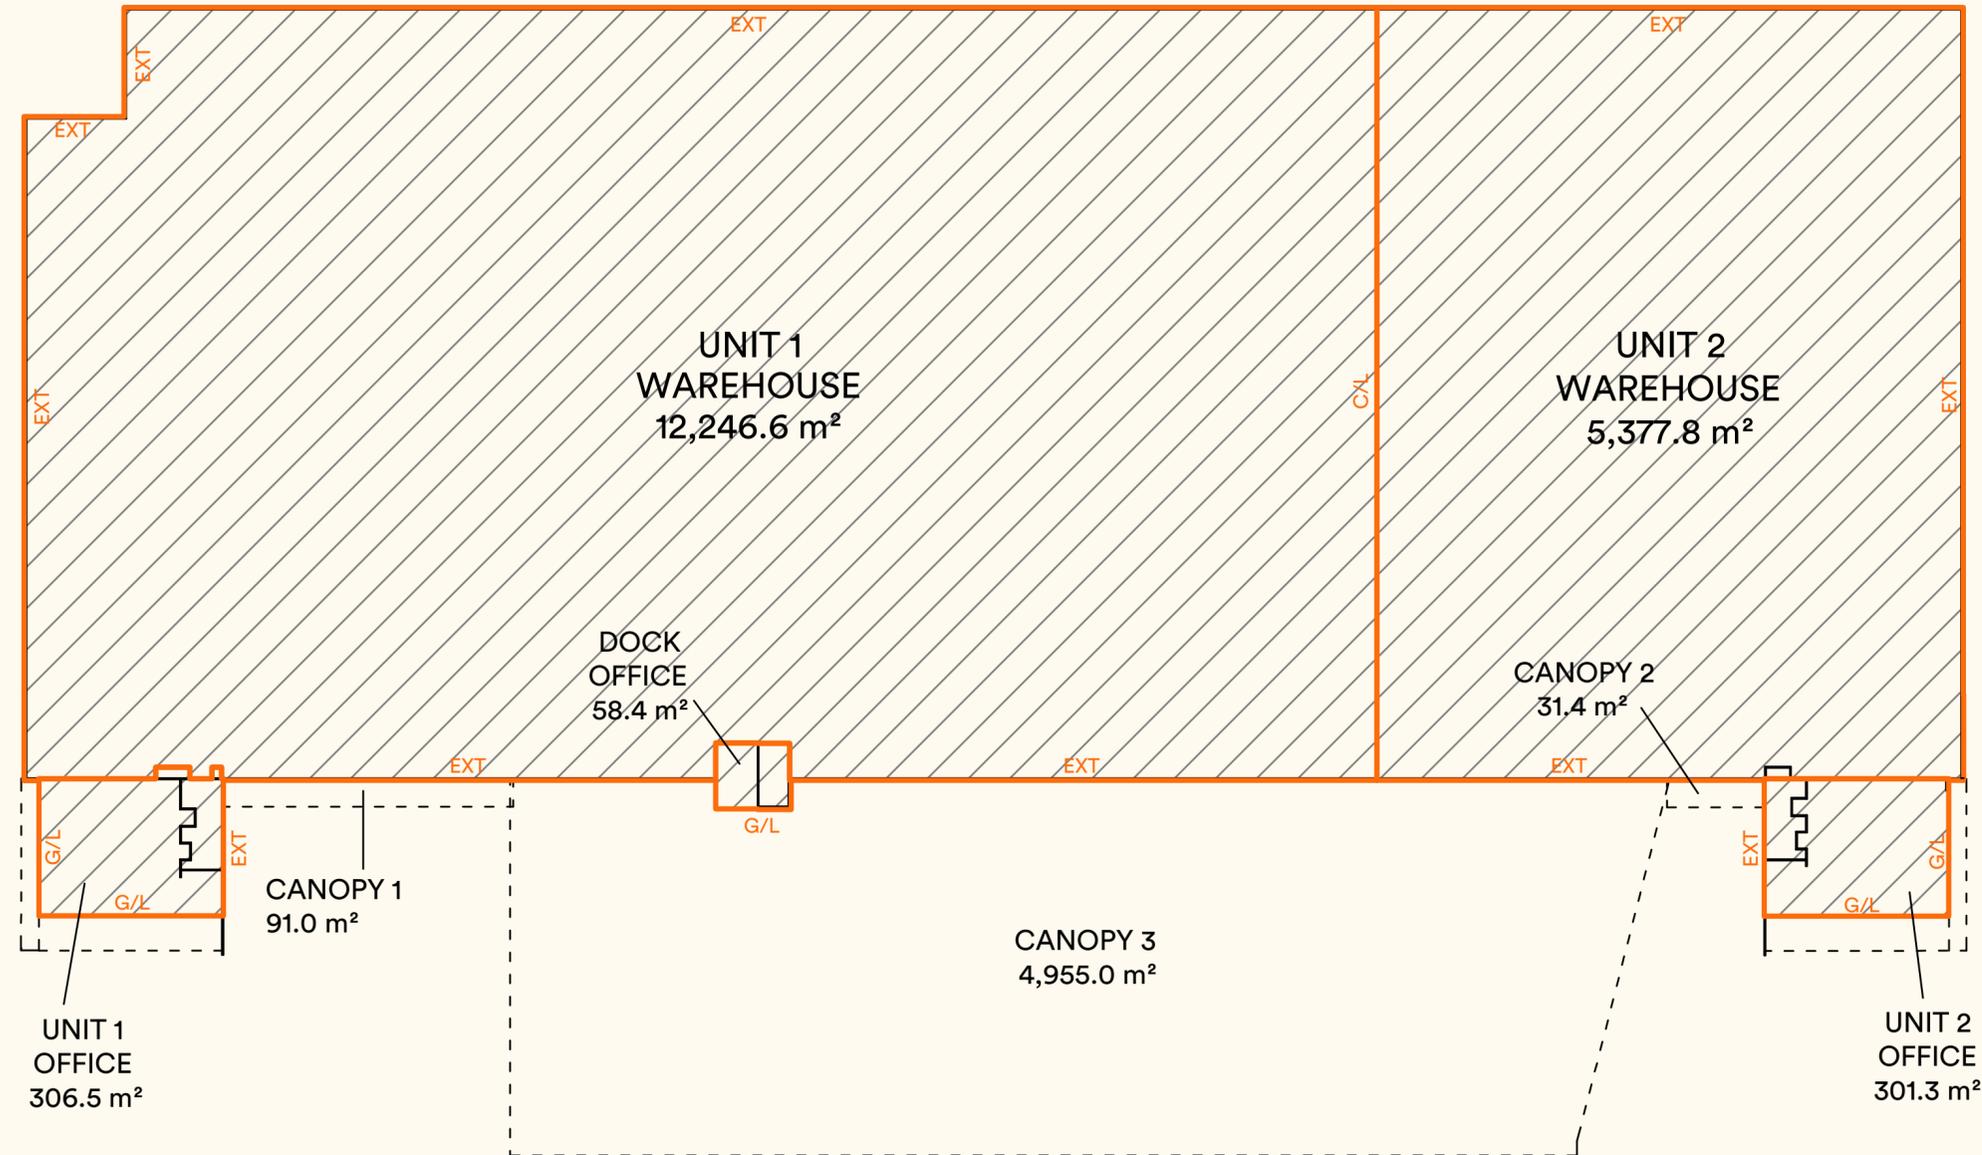

## SCHEDULE OF AREAS

UNIT 1	
WAREHOUSE	12,246.6 m <sup>2</sup>
OFFICE	306.5 m <sup>2</sup>
DOCK OFFICE	58.4 m <sup>2</sup>
<b>TOTAL AREA</b>	<b>12,611.5 m<sup>2</sup></b>

UNIT 2	
WAREHOUSE	5,377.8 m <sup>2</sup>
OFFICE	301.3 m <sup>2</sup>
<b>TOTAL AREA</b>	<b>5,679.1 m<sup>2</sup></b>

LETTABLE AREA



## METHOD OF MEASUREMENT

AREAS HAVE BEEN CALCULATED IN ACCORDANCE WITH THE PROPERTY COUNCIL OF AUSTRALIA (PCA) METHOD OF MEASUREMENT FOR LETTABLE AREA (MARCH 1997)


(SURVEY DATE 30/07/2018)

## GUIDELINES USED

GROSS LETTABLE AREA

INT - INTERNAL FACE  
 EXT - EXTERNAL FACE  
 C/L - CENTRELINE WALL  
 G/L - GLASS LINE

INFINITY DRIVE

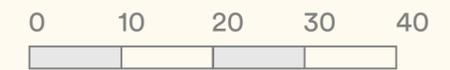

SCALE 1 : 800